





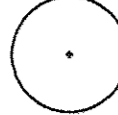



Landscape Legend


-  Major Deciduous Tree
-  Evergreen Tree
-  Minor Deciduous Tree/Flowering Tree
-  Shrubs
-  Groundcover Bed
-  Colored Stamped Concrete Paving
-  Light Pole



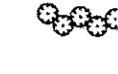- 200 AVAILABLE PARKING STALLS:**
- 180 STANDARD PARKING STALLS (8.5' x 18')
 - 5 MOTORCYCLE PARKING STALLS (4' x 8')
 - 8 HANDICAP ACCESSIBLE PARKING STALLS (8.5' x 18')
 - 7 KISS AND RIDE PARKING STALLS (9' x 18')

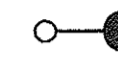Thursday, March 13, 2008 AT 04:15 PM
 m:\projects\03\03\03\MD27 Park and Ride\CADD\Plans\pdp-0018.mxd27p-dgn

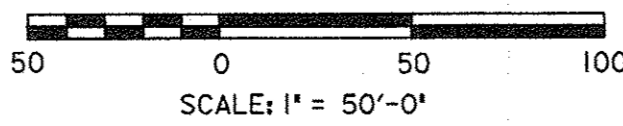


RUMMEL, KLEPPER & KAHL
 CONSULTING ENGINEERS
 BALTIMORE, MARYLAND

| NO. | REVISION | DATE | BY |
|-----|----------|------|----|
| | | | |

MONTGOMERY COUNTY
DEPARTMENT OF PUBLIC WORKS AND TRANSPORTATION
ROCKVILLE, MARYLAND

| | |
|--|---------------|
| RECOMMENDED FOR APPROVAL | |
| Chief, Design Section | Date |
| APPROVED | |
| Chief, Division of Capital Development | Date |
| Designed by: JFM | Drawn by: JCM |
| Checked by: JFM | |

PARKING LOT CONCEPT PLAN

NORTHERN DAMASCUS
PARK AND RIDE LOT

Project No.: 500723 Scale: 1" = 50' Sheet ___ of ___